


# DETAIL SHEETS

## Vertical Section - V3.

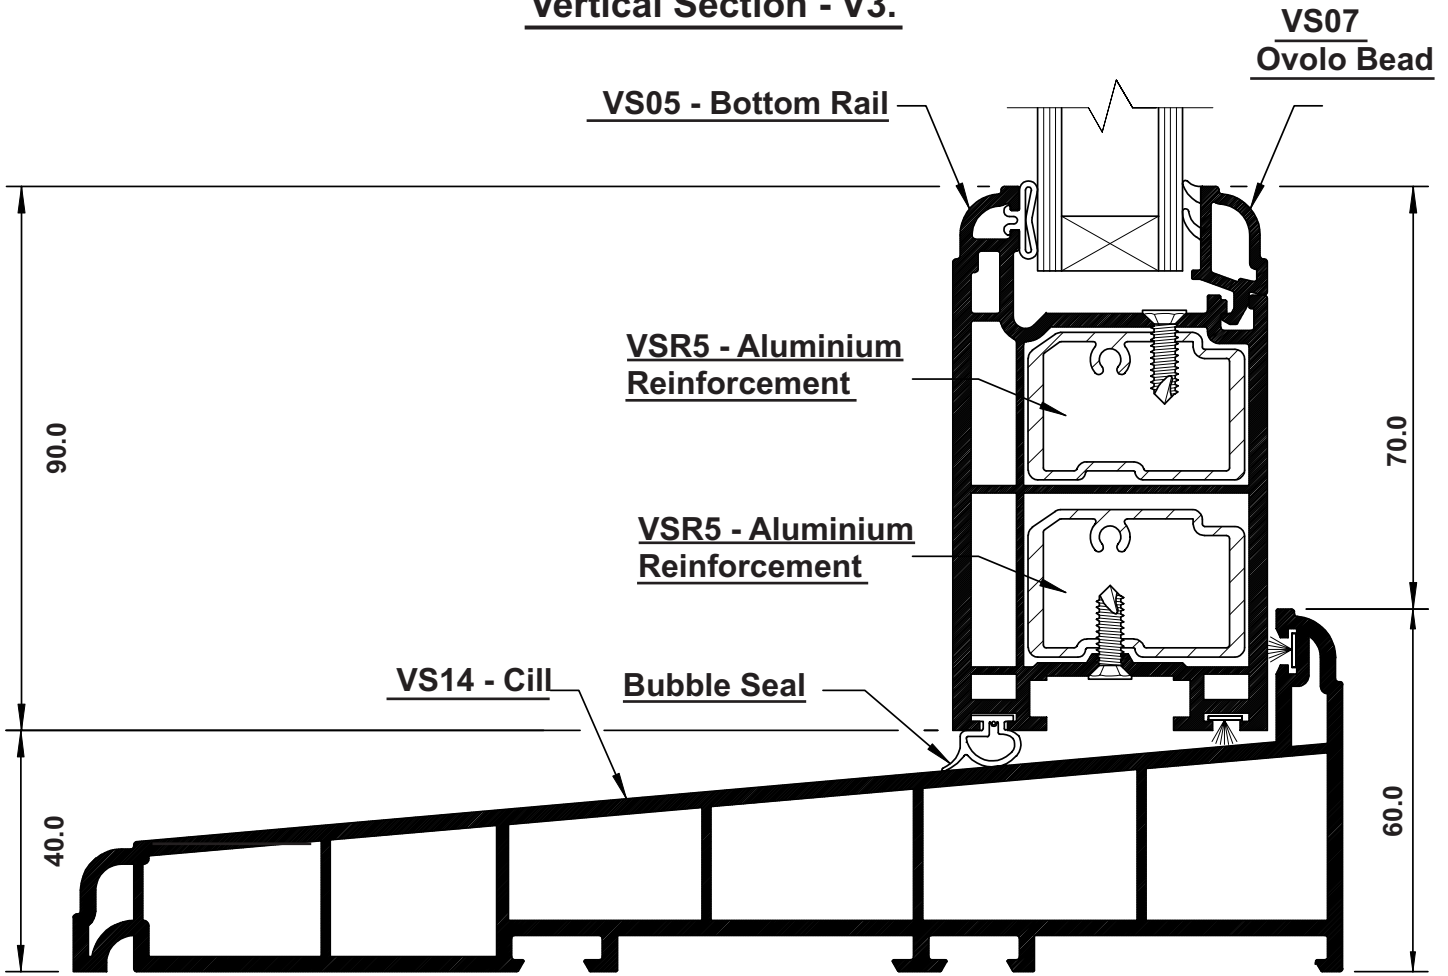

(window viewed from outside).

